
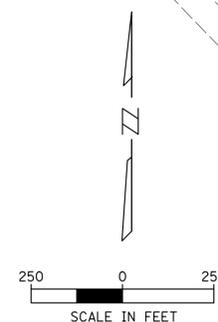


LEGEND:

- 3 — DRIVEWAY BERM (4)
- 37 — STREET BERM (31)
- STORM SEWER

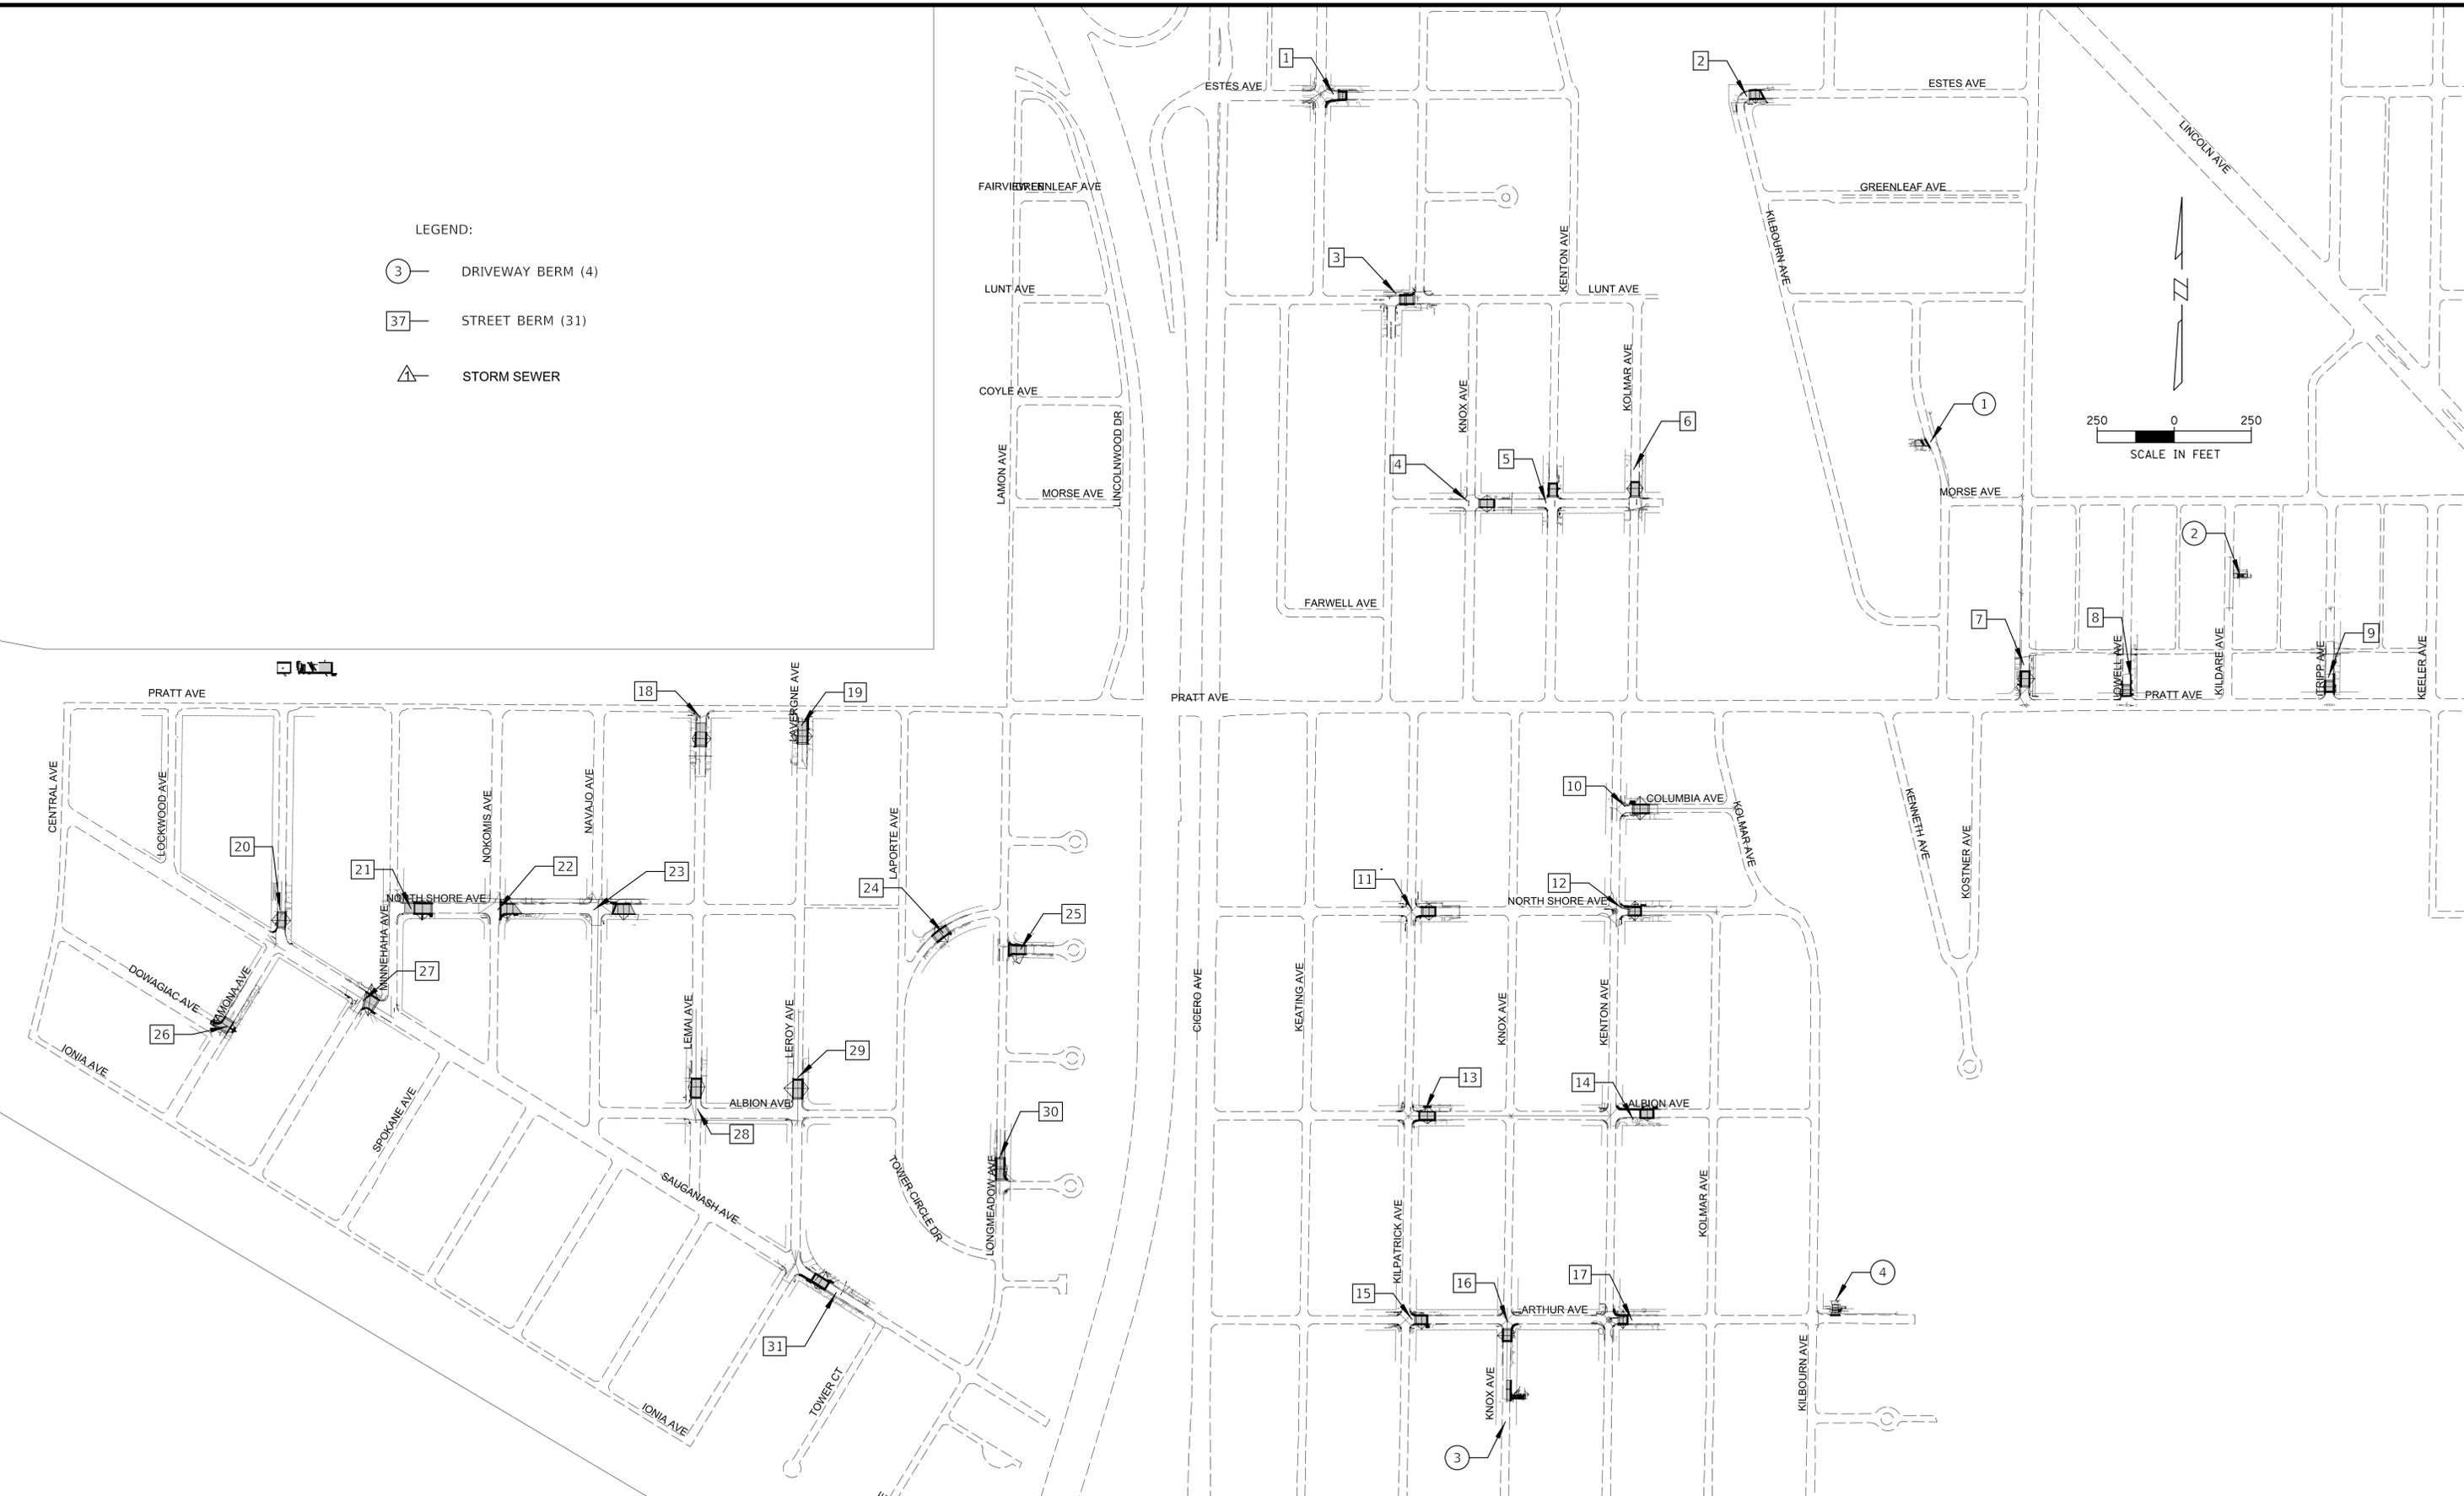

**CHRISTOPHER B. BURKE ENGINEERING, LTD.**  
 9575 W. Higgins Road, Suite 600  
 Rosemont, Illinois 60018  
 (847) 823-0500

CLIENT:  
  
**VILLAGE OF LINCOLNWOOD**  
 6900 N. LINCOLN AVENUE  
 LINCOLNWOOD, ILLINOIS 60712

1	5/12/23	Per MWRD Review #1, 4/28/23	KMK	DSGN.	
				DWN.	
				CHKD.	
				SCALE:	250'
				PLOT DATE:	6/12/2023
				CAD USER:	kklein
				MODEL:	Default
NO.	DATE	NATURE OF REVISION	CHKD.		
FILE NAME	N:\LINCOLNWOOD\140090\2105\CIVIL\OVERALL_140090_2105_01.SHT				

TITLE:  
**STREET STORAGE STAGE 3  
 STREET AND DRIVEWAY  
 BERM LOCATIONS**

PROJ. NO. 140090  
 DATE: 6/12/2023  
 SHEET 7 OF 40  
 DRAWING NO.  
**7**